

**BEFORE THE NATIONAL GREEN TRIBUNAL
PRINCIPAL BENCH, NEW DELHI
Original Application No. 815/2022**

IN THE MATTER OF:

Suresh Chand Applicant

Versus

D.M. Kapashera & Ors. Respondents

I N D E X

<u>Si. No.</u>	<u>Particulars</u>	<u>Page No.</u>
1.	Action Taken Report on behalf of SDM, Kapashera along with Joint Committee Report dated 09.04.2024	1-4
2.	Annexure- 1- Copy of the Report of the Demarcation Proceedings dated 27.03.2024	5-12
3.	Annexure- 2- Map of the illegal encroachments/ illegal possessions on Khasra No. 111 (GS Johad), Kangangheri, New Delhi	13
4.	Annexure- 3- Copy of earmarkings of the illegal encroachments/ illegal possessions.	14-21
5.	Annexure- 4- Copy of Masavi of the Village	22
6.	Annexure- 5- Copy of the earlier Demarcation proceedings dated 23.03.2023 and Demolition Order dated 10.05.2023	23-38
7.	Annexure- 6- Copy of the Sanction Order dated 29.02.2024	39-40

BEFORE THE NATIONAL GREEN TRIBUNAL**PRINCIPAL BENCH AT NEW DELHI**

O.A NO. 815 OF 2022

(Court no. 2)

IN THE MATTER OF:-

SURESH CHAND

... PETITIONER

VERSUS

GNCT OF DELHI & ORS.

... RESPONDENTS

Most respectfully it is submitted before the Hon'ble Tribunal that:

In compliance of order dated 13.03.2024 of the Hon'ble Tribunal, directing therein to form a joint committee of stakeholder agencies for demarcation of land of pond having khasra no. 111 (13-10) situated in area of village Kanganheri and submit report thereafter.

In this regard, the demarcation was carried out on 27.03.2023 and earmarking was done accordingly. Further, an amount of Rs 47.04 lakhs has been sanctioned by the Director (Panchayat) to I&FC for construction of boundary wall for protection of johad/pond in village Kanganheri (Copy enclosed). Detailed Report in this regard is enclosed herewith.

Submitted for kind perusal and further direction please.



(NAMGYAL ANGMO, IAS)
SDM (KAPASHERA)



GOVERNMENT OF NATIONAL CAPITAL TERRITORY OF DELHI
 OFFICE OF THE SUB DIVISIONAL MAGISTRATE (KH)/ SW DISTRICT
 OLD TERMINAL TAX BUILDING, KAPASHERA, DELHI - 110037

F.SDM/KPH/2020/

Dated:-

Report of the Joint Committee in the matter of pond bearing
 Khasra no. 111 (13-10) in village Kanganheri, Delhi

Whereas, in compliance of order dated 13.12.2023 & 13.03.2024 of the Hon'ble Tribunal, a joint committee of stakeholder agencies was constituted with the directions for demarcation of land of pond having khasra no. 111 (13-10) situated in area of village Kanganheri and submit report of encroachment, if any, with all details regarding area of encroachment and construction if any thereon, with particulars of the person alleged to have made the encroachments.

It is respectfully and humbly submitted that the demarcation of Khasra No. 111 (Gram Sabha Johad) was conducted on 27.03.2024 by the revenue field staff through TSM method on the directions of the Hon'ble NGT, New Delhi after considering the chakbandi/ reference stones. Copy of the same is annexed as A-I.

After conducting demarcation through TSM method, it has been noticed that there are some amount of illegal encroachments/ illegal possessions on the Khasra No. 111 (GS Johad) situated in the revenue estate of village Kanganheri, New Delhi. Which have been shown in the map prepared by the surveying agency M/s Bhardwaj Survey Design, New Delhi-68 hired by the Revenue Department. Copy of the same is annexed as A-2

After that on the basis of the map submitted by the surveying agency , the earmarking with nail/paints was done on the ground. Copy of the same is annexed as A-3.

Further, surveyor while carrying out the demarcation has taken three reference points from where the demarcation has started. TSM has taken three

different Points and based on these points the extent of encroachment is arrived.

It is a proven fact that the accuracy of TSM is nearly perfect and the margin of error is in few centimeters. While carrying out the demarcation process, due process has been followed. The concerned villagers were also present at the time of demarcation.

That it is further pertinent to mention here that the demarcation report dated 27.03.2024 is complete and conclusive in nature as same is in consonance with the massavi of the village where land in question is situated. A copy of the massavi of the village Kanganheri, is appended herein for the kind perusal of this Hon'ble Tribunal. Copy of the same is annexed as A-4.

As per the demarcation conducted on 27.03.2024, the below mentioned Khasra Numbers has encroached upon the land falling in Khasra No. 111. The details of the encroachment is as under:

Encroachment Area Details of Kh.No. 111 (Johar)				
Sr.no	Khasra no.	Area		Encroached by
		Shown	Site	
1.	111	A.	29 Sq.Mtr. (0-1)	Khasra no. 257 Wall & room constructed
2.	111	B.	33 Sq.Mtr. (0-1)	Khasra no. 258 room constructed
3.	111	C.	30 Sq.Mtr. (0-1)	Khasra no. 258 room constructed
4.	111	D.	160 Sq.Mtr. (0-3)	Khasra no. 112 room constructed
5.	111	E.	17 Sq.Mtr.	Khasra no. 274 Wall
6.	111	F.	42 Sq.Mtr. (0-1)	Area under community centre
7.	111	G.	42 Sq.Mtr. (0-1)	Khasra no. 239/2 Wall

It is also pertinent to mention that for the same pond (Kh. No. 111), the demarcation was earlier carried out on 23.03.2023 and earmarking was done accordingly. Further as per demarcation findings, a demolition order vide no. SDM/KPH/STF/2023/23284 dated 10.05.2023 in respect of Khasra no. 111 (Pond) situated in the revenue estate of village Kanganheri was issued by the undersigned. The demolition drive was carried out on 15.05.2023 by this office. The demolition was carried out following the due procedure and only the unauthorized structures found to be encroaching the johad land were removed and only partially demolished owing to resistance from the inhabitants. Copy of the same is annexed as A-5.

Further, an amount of Rs 47.04 lakhs has been sanctioned by the Director (Panchayat) vide sanction order dated 29.02.2024 to I&FC for construction of boundary wall for protection of johad/pond in village kanganheri. Report in this regard is already submitted to Hon'ble Tribunal through Govt Counsel on the last date of hearing and also enclosed herewith. Copy of the same is annexed as A-6

Examined and approved by:-

01. NAMGYAL ANGMO, (IAS) SDM (KAPASHERA)

*(Date)
09/04/2024
Name) Kumar Meena
Executive Engineer (M-IV)
Zone*

*Namgyal
9/4/2024*

NAMGYAL ANGMO, IAS
Sub-Divisional Magistrate (Kapashera)
South-West District, GNCTD
Old Terminal Tax Building
Kapashera, New Delhi-110037

02. Executive Engineer (MCD)

*for
I&FC
DDA*

03. Deputy Director(LM), DDA

*for
I&FC
DDA*

Member Secretary
(Wetland Authority)
Department of Environment
Govt. of NCT of Delhi
"C" Wing, 6th Level, Delhi Secretariat
I.P. Estate, New Delhi-02

04. Member(Wetland Authority, Delhi)

*JN
9/4/2024*

Executive Engineer
CD-I, I&FC Department
Govt. of NCT of Delhi

19 Annexure - 1

(18)

Report of Demarcation Proceedings in respect of land of village कालीगंग
conducted on _____ in compliance of order dt _____ of _____.

Date of Demarcation Proceedings:- 27/09/2024, KG. No-111 (जोहड़)

Part I ATTENDANCE

S.NO	NAME	DESIGNATION	DEPTT.	SIGNATURES
1	Praveen Kumar	JE-m/mcn	MCD	<u>Kum</u>
2	Ajay Aggarwal	AE - IFCD	IFCD	<u>Ajay</u>
3	Rajesh Roshan	Office Assistant	Wetland Authority	<u>Rajesh</u>
4	MUKESH KUMAR MEEN	EC(m-s)m	MCD	<u>Boor</u>
5	Surinder Singh	Tego / DDA/SWZ DDA	DDA	<u>Surinder Singh</u>
6	Shrey Sachdeva	JE/cd	IFCD	<u>Shrey</u>
7	Suresh Chaudhary	Villagers		<u>Suresh</u>
8	Jai Par Kash	Villagers		<u>Jai Par Kash</u>
9	VIJAY KUMAR	Villagers		<u>Vijay</u>
10	Lejender	Villager		<u>Lejender</u>
11	Sachin Yadav	Villager of H21667		<u>Sachin</u>
12	Purnima			<u>Purnima</u>

Part II- Details of work done:-

आज रोज मुताबिक तथा प्रोग्राम के अनुसार गांव - व्याडीनीडी के खसरा तम्बर 111 (जोहड़) की नियामनीकरण के सन्दर्भ में पटवारी और सत्यप्रवाश रिकाइ मालू लेकर हाजिर गिला। TSMI/DGPS सर्वेचार मध्य स्टाफ व सामान ऐमडी लेकर मार्क पर पहुंचा। मैं के पर महव्यमा MCD, DDA, IFCD से स्टाफ द्वारा गिला। मैं के पर श्री सुरेण्य कुमार व अमरग्राम वासी हाजिर गिला। उपर्युक्त सभी ठाजिरान व्यक्तिगतों की मैं जूदी में TSMI/DGPS सर्वेचार की Reference Point / मुख्यकाल पत्तर द्वारा गिला जो निम्न उकार है।

P.T.O.

मुनो नम्बर रक्सरा

गांव
बागहडी

1. ५२//

2. ५३// "

3. ११//५ "

उपरोक्त Reference Point में के पर सभी हाजर में प्रतिक्रिया ने सही भाव। TSM/DGPS संवेदित को हृदयपत्र ही जाती है कि इसे Reference Point से निशानदेही से पूछी करके काम सहेता तथा में निशानदेही रिपोर्ट प्रश्नांग जल्द से जल्द उभा कराय। ताकि TSM/DGPS संवेदित को इसीम अधिकारी की जा सके करवायी जाए। TSM/DGPS संवेदित को राजस्व रिपोर्ट की ओरों कारी देवी गढ़ द्वारा TSM/DGPS संवेदित को हृदयपत्र ही जाती है ऐसे रखना नं ॥। जो TSM/DGPS संवेदित को हृदयपत्र ही जाती है उसे अधिकारी की निशानदेही जल्द से जल्द पूछी करके कामालप में जमावदी (अनजा के व्यापारी) होनी की गई रिपोर्ट अंतर्लाभन के लिए संवा में प्रेषण।

NT(NG)

27/3/2024

मार्च 27/3/2024

लिखा गया
100 (DDA)
27/3/2024

लिखा गया
27/3/2024

Virendra
Bhardwaj
(Surveyor)

27/3/2024

मर्च
DE, IFC



GOVT. OF NCT OF DELHI:

OFFICE OF THE SDM (KAPASHERA): DM/ DC (SW) OFFICE COMPLEX:
OLD TERMINAL TAX BUILDING: KAPASHERA: NEW DELHI.

No.SDM/KH(SW)/2022/2958

DATED: 26/3/2023

To.

**Executive Engineer,
I & FC Department,
Office of the Executive Engineer CD-I
Basaidarapur Office Complex,
Opposite E.S.I Hospital, New Delhi.**

**Sub: Joint visit and inspection of pond having khasra no. 111 (13-10)
in village kanganheri in compliance of order passed by the hon'ble
NGT.**

Please refer to the order dated 13.12.2023 of the Hon'ble NGT on the above cited subject, which is self explanatory. The Hon'ble Tribunal has directed to constitute a joint committee and submit report regarding area encroached upon and construction if any, on the land of pond.

In this regard a joint visit has to be made under the supervision of undersigned and the officials of I& FC Department and the same has been scheduled for 27.03.2023 at 11.00 am. Hence you are hereby requested to join the said visit on scheduled date and time.

Namgyal Angmo [Signature]

(NAMGYAL ANGMO, IAS)
SDM (KAPASHERA)
 Sub-Divisional Magistrate (Kapashera)
 South-West District, GNCTD
 Old Terminal Tax Building
 Kapashera, New Delhi-110037



200

GOVT. OF NCT OF DELHI:
 OFFICE OF THE SDM (KAPASHERA): DM/ DC (SW) OFFICE COMPLEX:
 OLD TERMINAL TAX BUILDING: KAPASHERA: NEW DELHI.
 No.SDM/KH(SW)/2022/ 29302

DATED: 26/3/2023

To,

Deputy Director (LM)
 South-West Zone, Near post office,
 DDA Market, Sector-06,
 Dwarka New Delhi-75

Sub: Joint visit and inspection of pond having khasra no. 111 (13-10) in village kanganheri in compliance of order passed by the hon'ble NGT.

Please refer to the order dated 13.12.2023 of the Hon'ble NGT on the above cited subject, which is self explanatory. The Hon'ble Tribunal has directed to constitute a joint committee and submit report regarding area encroached upon and construction if any, on the land of pond.

In this regard a joint visit has to be made under the supervision of undersigned and the officials of I& FC Department and the same has been scheduled for 27.03.2023 at 11.00 am. Hence you are hereby requested to join the said visit on scheduled date and time.

Namgyal 26/3/23

Sub-Divisional Magistrate (Kapashera)
(NAMGYAL ANGMO, IAS)
SDM (KAPASHERA)
 NAMGYAL ANGMO, IAS
 Sub-Divisional Magistrate (Kapashera)
 South-West District, GNCTD
 Old Terminal Tax Building
 Kapashera, New Delhi-110037



201

GOVT. OF NCT OF DELHI:

OFFICE OF THE SDM (KAPASHERA): DM/ DC (SW) OFFICE COMPLEX:
OLD TERMINAL TAX BUILDING: KAPASHERA: NEW DELHI.

No.SDM/KH(SW)/2022/29500

DATED: 26/3/2023

To,

The MS (Wetland Authority),
O/o Wetland Authority, Department of Environment,
GNCT of Delhi, "C Wing",
6th Level, Delhi Secretariat,
IP Estate, Delhi-110002.

**Sub: Joint visit and inspection of pond having khasra no. 111 (13-10)
in village kanganheri in compliance of order passed by the hon'ble
NGT.**

Please refer to the order dated 13.12.2023 of the Hon'ble NGT on the above cited subject, which is self explanatory. The Hon'ble Tribunal has directed to constitute a joint committee and submit report regarding area encroached upon and construction if any, on the land of pond.

In this regard, a joint visit has to be made under the supervision of undersigned and the officials of I& FC Department and the same has been scheduled for 27.03.2023 at 11.00 am. Hence you are hereby requested to join the said visit on scheduled date and time.



an 26/3/23
(NAMGYAL ANGMO, IAS)
SDM (KAPASHERA)
 Sub-Divisional Magistrate (SDM)
 South-West District, GNCTD
 Old Terminal Tax Building
 Kapashera, New Delhi-110033



GOVT. OF NCT OF DELHI:
OFFICE OF THE SDM (KAPASHERA): DM/ DC (SW) OFFICE COMPLEX:
OLD TERMINAL TAX BUILDING: KAPASHERA: NEW DELHI.

No.SDM/KH(SW)/2022/ 29013

DATED: 26/3/2023

To,

The Deputy Commissioner,
 Najaigarh Zone, Near Dhansa Stand,
 Najaigarh, New Delhi-110043.

**Sub: Joint visit and inspection of pond having khasra no. 111 (13-10)
 in village kanganheri in compliance of order passed by the hon'ble
 NGT.**

Please refer to the order dated 13.12.2023 of the Hon'ble NGT on the above cited subject, which is self explanatory. The Hon'ble Tribunal has directed to constitute a joint committee and submit report regarding area encroached upon and construction if any, on the land of pond.

In this regard, a joint visit has to be made under the supervision of undersigned and the officials of I& FC Department and the same has been scheduled for 27.03.2023 at 11.00 am. Hence you are hereby requested to join the said visit on scheduled date and time.



NAMGYAL ANGMO, IAS

SDM (KAPASHERA)
 NAMGYAL ANGMO, IAS
 Sub-Divisional Magistrate (Kapashera)
 South-West District, GNCTD
 Old Terminal Tax Building
 Kapashera, New Delhi-110037

26/3/23



GOVERNMENT OF NCT OF DELHI
OFFICE OF SUB-DIVISIONAL MAGISTRATE (KAPASHERA)
DC/DM Office, Old Terminal Tax Building, Kapashera, Delhi-37

N.O.I-(14) Tch/NG/2023-24/

30/3/23

Dated.....01/04/23

NOTICE

This office has received an application from Sh./Smt./Mr. Hon'ble NGM's Order dt. R/o..... 13-12-2023

Dated..... regarding Demarcation/Through TSM/Joint Survey of land bearing Khasra No. 111 (13-10) of Village Kangankeri. In view of above the dated of Demarcation/Joint Survey is fixed for on 03-04-24 at 11:30 AM

03.04.24

1. P.D.O(SH) Roshanpura Najabgarh (New Delhi)
2. S.H.O Chawla of Protection of Force.
3. Mahipal Chanderpal, S/o Late Shri Ramanand & Parmanand P/o Kangankeri.
4. Hari Singh, Nitai Singh, S/o Sandal P/o Village Kangankeri.
5. Atish Singh Devender, Jaginder Singh &/o Jammebar P/o Vill. Kangankeri.
6. Virdham, Ravinder, Surinder Kumar, S/o Sodaham P/o Vill- Kangankeri
7. Smti. Santosh Devi &/o Sudha Rani, Urnila Dole & Shri Dharmendra P/o Dayanand
8. Amar Singh, S/o SW. Manphool, Tukaram &/o Prabhu P/o Vill. Kangankeri
9. Pushp Singh, Sanjay &/o Narain P/o Vill- Kangankeri New Delhi
10. Manohar Lal, Harikishan S/o Umsao P/o Kangankeri
11. Sutkhil, Rajender S/o Harichand P/o Vill- Kangankeri
12. Surendra Chand S/o Harl. Narain P/o Kangankeri
13. Daulat Singh, Payalal, Phod Singh, Rajender &/o Kanwar Singh P/o Kangankeri
14. Kamkala, Debjaij, &/o Man Singh Vill- Kangankeri
15. Panchayat Secretary Vill- Kangankeri
16. Ali Vasimelgan, &/o Vill- Kangankeri
17. T.S.M. Sh. Vivek Bharadwaj Ho Raypur Khurd Near Sirola Garden
18. Vill- Chhattarpur New Delhi
19. Halka Patwari Vill- Kangankeri
20.

You are therefore requested to please depute to the authorized official(s) person of , r.e department to remain present at the office of undersigned on the above mentioned date and time. In case of any clarification you may feel convenient

Bhardwaj Survey
Consultants

C-25/1, Top Floor,
Chhatarpur.

Tel: 8383824529

Date:

To

The Tehsildar Kapashera

Sub: Advance Draft Demarcation plan of Khasra No. 111 Johar situated in the area of Village Kanganheri , New Delhi.

Dear Sir,

Please find enclosed herewith one of Draft Demarcation plan of Khasra No. 111 Johar situated in the area of Village Kanganheri , New Delhi. For verification purpose by the concern Kanoongo/ Patwari. If they found any error or discrepancy in this draft plan, Kindly highlight on it and return to us to rectify the error. If no error or discrepancy found, kindly write that, "This Demarcation plan has been verified and found correct and submit final demarcation plan." I will submit final demarcation plan.

Thanking you

Your faithfully

Bhardwaj Survey Consultants

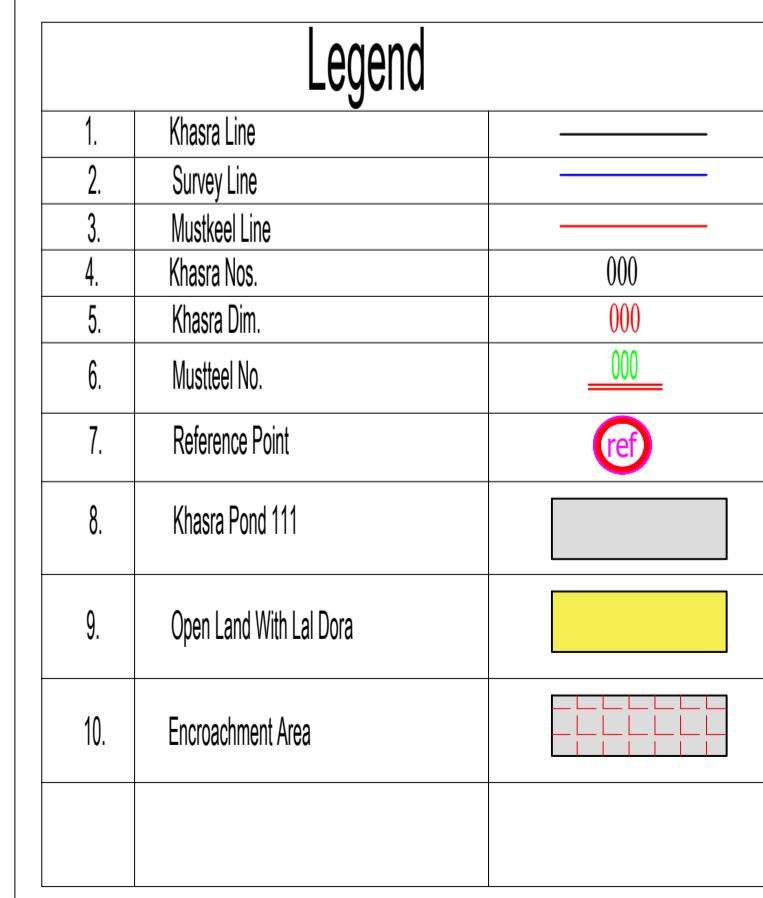
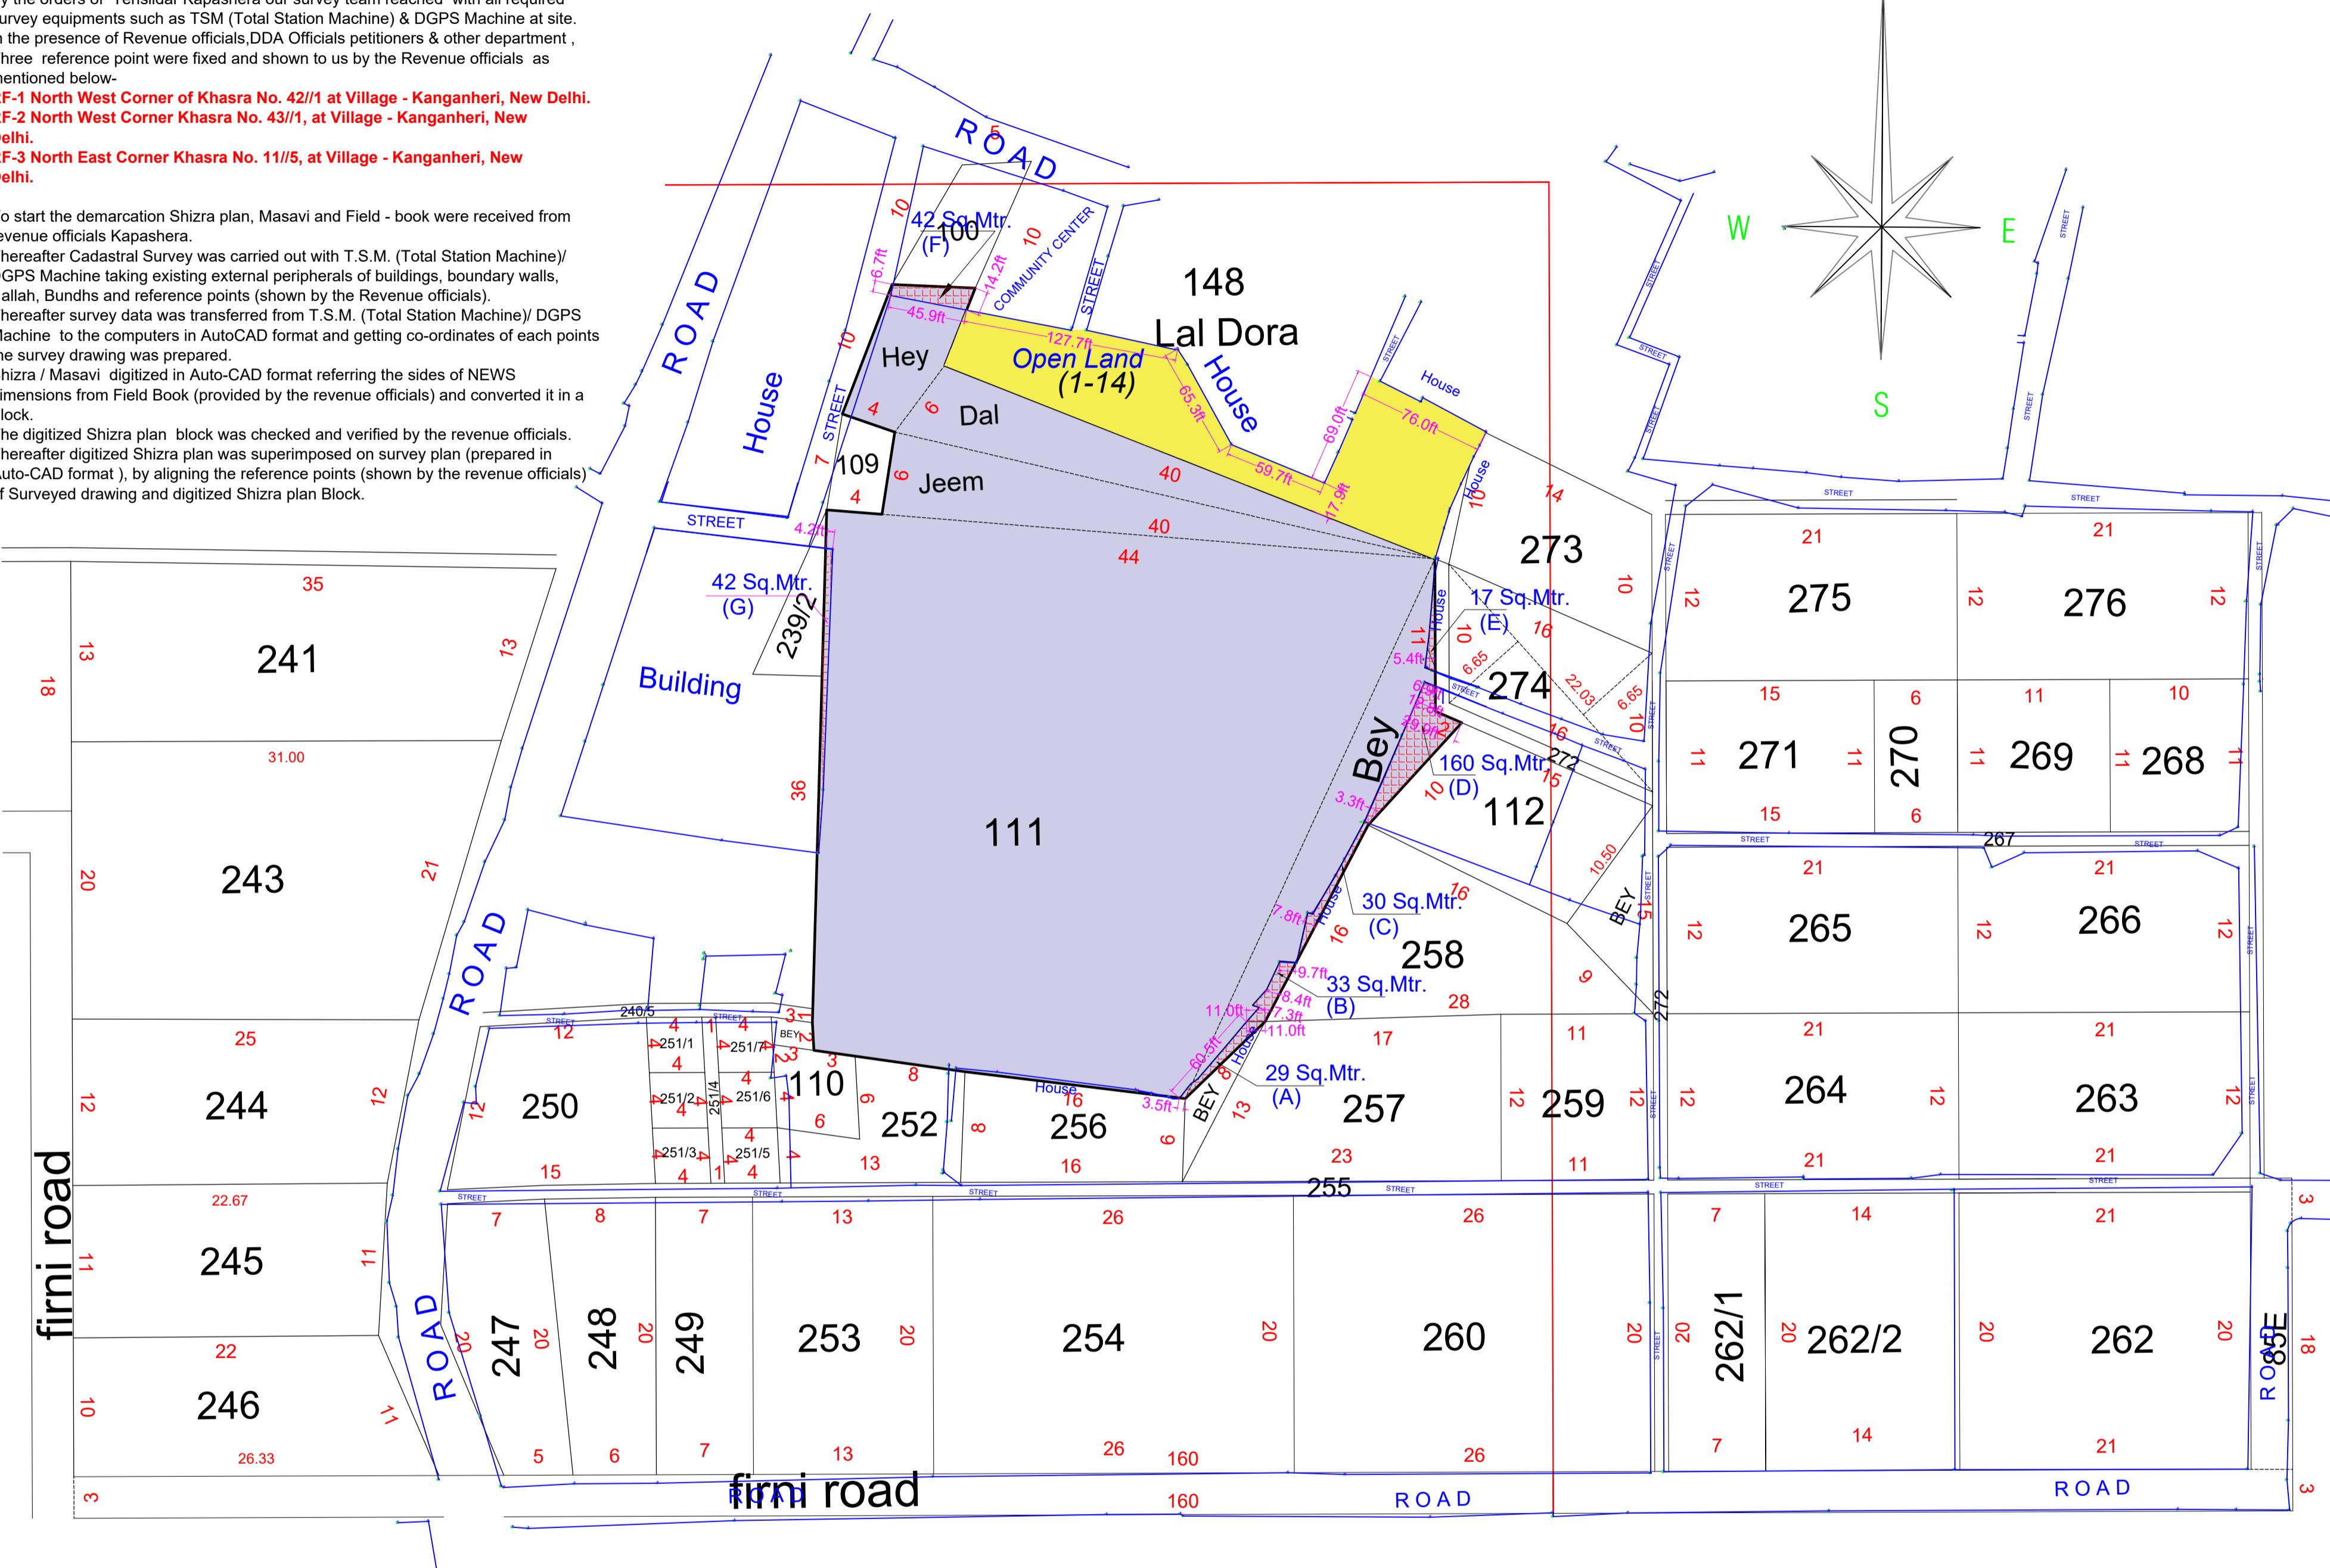
Mobile +91 8383824529

Bhardwaj Survey Consultants

DEMARCATION PLAN OF KHASRA NO. 111, VILLAGE - KANGANHERI, NEW DELHI.

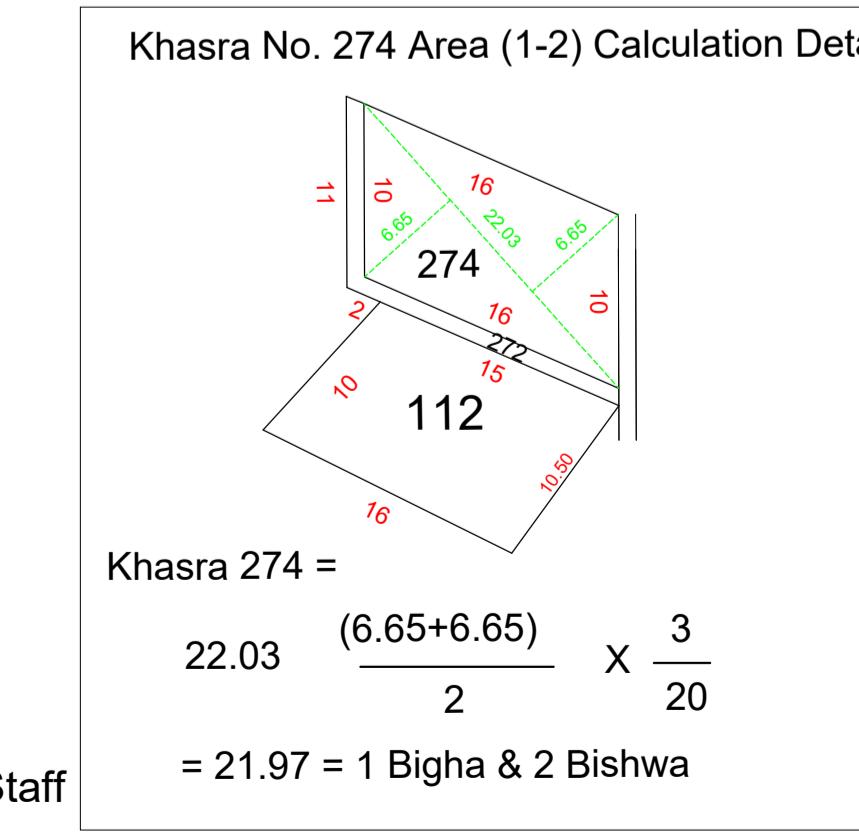
Demarcation Process:

1. **Demarcation of Khasra No. 111,Village Kanganheri , New Delhi.**has been done by the orders of the Tehsildar Kapashera, New Delhi, by the T.S.M.(Total Station Machine/DGPS Machine) For the demarcation of above said Khasra Nos. the process has been adopted is mentioned herewith.
 2. By the orders of Tehsildar Kapashera our survey team reached with all required survey equipments such as TSM (Total Station Machine) & DGPS Machine at site.
 3. In the presence of Revenue officials,DDA Officials petitioners & other department , Three reference point were fixed and shown to us by the Revenue officials as mentioned below-
RF-1 North West Corner of Khasra No. 42//1 at Village - Kanganheri, New Delhi.
RF-2 North West Corner Khasra No. 43//1, at Village - Kanganheri, New Delhi.
RF-3 North East Corner Khasra No. 11//5, at Village - Kanganheri, New Delhi.
 4. To start the demarcation Shizra plan, Masavi and Field - book were received from revenue officials Kapashera.
 5. Thereafter Cadastral Survey was carried out with T.S.M. (Total Station Machine)/ DGPS Machine taking existing external peripherals of buildings, boundary walls, Nallah, Bundhs and reference points (shown by the Revenue officials).
 6. Thereafter survey data was transferred from T.S.M. (Total Station Machine)/ DGPS Machine to the computers in AutoCAD format and getting co-ordinates of each points the survey drawing was prepared.
 7. Shizra / Masavi digitized in Auto-CAD format referring the sides of NEWS dimensions from Field Book (provided by the revenue officials) and converted it in a Block.
 8. The digitized Shizra plan block was checked and verified by the revenue officials.
 9. Thereafter digitized Shizra plan was superimposed on survey plan (prepared in Auto-CAD format), by aligning the reference points (shown by the revenue officials) of Surveyed drawing and digitized Shizra plan Block.



Notes:

1. All Survey dimensions are in feet unless otherwise mentioned.
 2. Dimensions in Digitized Shizra block is mentioned in gathas.
 3. Do not scale the drawing if in doubt please ask !
 4. Unit 1 Gattha = 8'-3"= 2.5146 Mtrs.
 5. Least Count for revenue unit is 1/3 gattha that is 2'-9".
 6. Standard size of a consolidated khasra is North to South side = 24 Gatha (198 feet) and East to West side = 26.667 Gatha (220 feet).
 7. Standard size of a consolidated Mustatil is North to South side = 120 Gatha (990 Feet) and East to West side = 133.33 (1100 feet).
 8. Draft Plan (Dated 2-4-24) Checked and Verify by Revenue Kapashera.



Encroachment Area Details of Kh.No. 111 (Johar)				
Sl. No.	Khasra. No.	Area		Encroached by
		Shown	Site	
1.	111	{A}	29 Sq.Mtr. (0-1)	Khasra No. 257
2.	111	{B}	33 Sq.Mtr. (0-1)	Khasra No. 258
3.	111	{C}	30 Sq.Mtr. (0-1)	
4.	111	{D}	160 Sq.Mtr. (0-3)	Khasra No. 112
5.	111	{E}	17 Sq.Mtr.	Khasra No. 274
6.	111	{F}	42 Sq.Mtr. (0-1)	Area Under Community Center
7.	111	{G}	42 Sq.Mtr. (0-1)	Khasra No. 239/2

The TEHSILDAR KAPASHERA

KAPASHERA, NEW DELHI.

Project:- Demarcation of Khasra No.111 (Johar),Village - Kanganaheri, New Delhi

Drawing Title :- ***DEMARCATION PLAN***



**BHARDWAJ SURVEY DESIGN
& CONSTRUCTION PVT.LTD.**

C25-1, Top Floor,Rajpur Khurd,Near
Tivoli Garden,New Delhi-110068
Telephone: 8383824529,8287678167
Email: bhardwajsurvey07@gmail.com

C25-1, Top Floor,Rajpur Khurd,Near
Tivoli Garden,New Delhi-110068
Telephone: 8383824529,8287678167
Email: bhardwajsurvey07@gmail.com

Drawn by :- Vivek Bhardwaj	Fncl Year 2024-2025	Sheet Size A-1	Sheet No. 1 of 1	Revision No. R 0	Draft - 2 - 4 - 2024
Surveyed by :- Abhishek	Drawing No.- BSC/Teh/Kps/2024-25-001	Project No. 2024/25-001	Sub. - 12 - 4 - 2024		

206

Annexure - 314

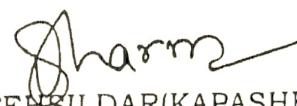
OFFICE OF THE SUB DIVISIONAL MAGISTRATE (KAPASHERA)
GOVT. OF NCT OF DELHI
OLD TERMINAL TAX BUILDING, KAPASHERA, NEW DELHI-110037
No. F./SDM/KPH/Misc./2022/ 33358 Dated: 06/04/2024

Sub: Joint visit and inspection of pond bearing khagra no. 111 (13-10) in revenue estate of kanganheri village in compliance of order passed by Hon'ble NGT

Whereas, in compliance of order dated 13.12.2023 of the Hon'ble NGT on the above cited subject, a joint committee visited the area to see encroachment and construction if any, on the land of pond.

In this regard, the TSM surveyor has provided the drawing of the area with all the requisite details. Thereafter, the demarcation will be finalized by earmarking on the ground through TSM method by the surveying agency in the presence of the officials present at the site from DDA, MCD, I&FC Department, the revenue field officials from the Tehsil Kapashera, which is scheduled for 11 A. M on 08.04.2024.

Hence, it is hereby requested to be present on the site on scheduled date and time.


NAIB TEHSILDAR(KAPASHERA)
Naib Tehsildar (Kapashera)
District South-West, GNCTD
Old Terminal Tax Building
Kapashera, New Delhi-110037

Copy to:

1. The Dy. Director (LM), South West Zone, Sector-6, Near Post Office, Dwarka, New Delhi.
2. The Deputy Commissioner, MCD, Najafgarh Zone, Dhansa Stand, Najafgarh Zone, Delhi.
3. The Chief Engineer, DDA Manglapuri, Palam Colony, New Delhi.
4. The Executive Engineer, Office of The Executive Engineer, Civil Division No. 1: I& FC Department, Govt. of NCT of Delhi, Opposite ESI Hospital, Basaidarapur, New Delhi-110027.
5. BDO South West.
6. The MS (Wetland Authority), O/o Wetland Authority, Department of Environment, GNCT of Delhi, "C Wing", 6th Level, Delhi Secretariat, IP Estate, Delhi-110002.
7. SHO Chhawla, New Delhi.

GOVERNMENT OF NCT OF DELHI

OFFICE OF SUB-DIVISIONAL MAGISTRATE (KAPASHERA)

DC/DM Office, Old Terminal Tax Building, Kapashera, Delhi-37

NO.F-(14) Teh/NG/2023-24/ 31879

Dated.. 03/04/2024

NOTICE

This office has received an application from Sh./Bmt./M/s.
R/o..... Hon'ble NGT's Order dt. 13-12-2023.

Dated..... regarding Demarcation/Through TSM/Joint
Survey of land bearing Khasra No. 111 (13-10) of Village

Kanganheri. In view of above the dated of Demarcation/Joint Survey is fixed for on 08/4/2024.

11:30 AM

1. B.D.O (SW) Roshanpura Noida (New Delhi)
2. S.H.O Chawla for protection of force.
3. Malipal Chandpal. S/o late Sri Ramnand R/o Kanganheri.
4. Hanikam, Nihal Singh S/o Sonal R/o village Kanganheri.
5. Atish Singh, Devender, Jaginder Singh S/o Ramtehar R/o Kanganheri.
6. Vedram, Ravinder, Surender Kumar S/o Saditram R/o Vill. Kanganheri (Gp. Payman)
7. Smt. Santosh devi W/o Smt. Usha Ram, Urmila S/o of Sh. Dharmender R/o Kanganheri
8. Amar Singh S/o Sh. Narpat, Tukaram S/o Prabhu R/o Kanganheri.
9. Pushp Raj, Sanjay S/o Narain R/o Vill. Kanganheri New Delhi
10. Manohar Lal, Harikishan S/o Umrao R/o Kanganheri
11. Sukhvir, Rajender S/o Harichand R/o Kanganheri
12. Suresh Chand S/o Hari Narain R/o Kanganheri
13. Omkar Singh, Payalal, Phool Singh, Rajender S/o Kantbar Singh R/o Kanganheri
14. Ram Kalra, Deshraj S/o Mansingh Vill. Kanganheri
15. Panchayat Secretary Vill. Kanganheri
16. Ali Vasindon Deh Vill. Kanganheri
17. S.m. Sh. Niket Bharadwaj R/o Ajipurkhurd Near Tiroli - Garden
18. vill. Chattarpur New Delhi
19. Halka Pathani Vill. Kanganheri
20.

You are therefore requested to please depute to the authorized official(s) person of your department to remain present at the office of undersigned on the above mentioned date and time. In case of any clarification you may feel convenient

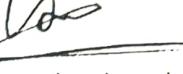
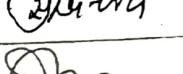
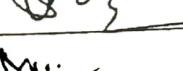
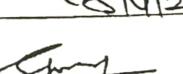
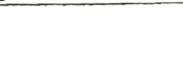
(A. D. K.)
FIELD KANUNG (Noida Noida)
03/04/2024

208

208

Jt of Demarcation Proceeding/Joint Survey Proceeding/Handing Over/Taking Over in respect of
and bearing Khasra No. III of village Kangarheri
Conducted on _____ in compliance of order
dated 08/4/2024 of _____ Vide No. _____ Dated _____.

Part I: ATTENDANCE

S.NO.	NAME	MOBILE NO.	DESIGNATION	DEPTT.	SIGNATURE
1.	Sanjay Kumar	9911071384	F.Kgo	Revenue	 08/01/2024
2.	B.K. Yadav	8588889300	AE/MCO	MCD	 08/01/2024
3.	Ashish Kumar	8821036182	Revenue	Revenue	
4.	Vivek Bhardwaj	8383824829	Surveyor	B.Sc.	
5.	Swesh Chaudhary	9540110446	Villagers	-	
6.	Varun Sharma	958280637	NT(KH)	-	
7.	Dinesh Kumar	8826911946	CDA	BDO(SW)	
8.	Sandeep Singh	9410999232	Kgo(LM)	DDA	
9.	Shrey Saklani	9717004078	JE/CDI	PSFC	
10.	Rituparna Ray	964894027	Villagers	-	

Part II- Details of work done:-

आज राज मुताबिल तप्पीग्राम के अनुसार गंव- वाणीहट के रक्षरा नम्बर 111 (13-10) की निशानेदी के सन्दर्भ में हॉका परवारी भग रिपोर्ट माल, TSM/DGPs सर्वेत्र मभ से व सामान् फैमिली लेकर नामव तहसीलहर साथ के साथ मौके पर यहुँचे। मौके पर महकमा MED से AE से महकमा P.D.A से संकीप सिट परवारी, महकमा 12F से JE साथ, B.DD (C-4) की रक्षसेती दिनेश कुमार ED हाजिर आये। पुलिस स्टेशन छावला से SHO श्रीवेंकट (कुमार मभ पुलिस स्टाफ हाजिर आये। मौके पर ग्रामवाल गंव की वामधीनी सेन्यर पर चस्ता किये जाए निशानेदी नोटिस की अनुपालना मैं हाजिर मिल। अप्रैल सभा हाजिरान की उपस्थिति मैं रक्षरा नम्बर 111 (जौहट) के निशानात पीले पेन से निशान लगवाय गय। मौके के पीटी रिपोर्ट के साथ सेलज हैं रिपोर्ट अवलो के लिए सेवा मैं पेश है।

क्रम (K.H)

Surya
8/4/24
38/CB
18/4/24

Vivek Dharwadkar
(S.M. Surya)

Dharm
क्रम (K.H)
24

Patent

No. 80
Tan

NIA
12/4/24
27/03/24

SA-24
(R.K. Yadav)
08/04/24

ABK
08/04/24

DRB
8/4/24

DRB
8/4/24

DRB
8-4-2024

DRB
8/4/24

DRB
872048083

आज विनायक ४/५/२०२५ की रथाला जू. ३३ (लैंड) के निवास R.S.M. द्वारा त्रिभुवन, सिक्किम लगाए गए।
मात्रा १८० वर्ग मीटर रथाला - ४४ लैंड (लैंड) के कुल पैकेट
पर छोड़े जाने वाले हैं। इनमें लौटी निवास फुलार के दो दोष
की तरफ पुरुष एवं महिला हैं जो उनके पास रथाला लगाए जाना
है। वह दो पुलार जैसे हैं।

रथाला

जिस पुलार को लगाया है।

२५७ २७८ Sq. Mts. (५०१ चैम्बर) दिवार और कमर

२५८ ३३ Sq. Mts. (५०१ चैम्बर)] दो जड़िए पांच बड़ी हैं।
३० Sq. Mts. (५०१ चैम्बर)] कमर

११२ १६० Sq. Mts. (५०३ चैम्बर) कमर

२७५ १७ Sq. Mts. दिवार (Demolition की हुई)

१०० ५२ Sq. Mts. (५०१ चैम्बर) Community Centre

२३९ ५२ Sq. Mts. (५०१ चैम्बर) दिवार

उपरोक्त रथाला की पैकेट के निवास BDO office से
आए E.O. दिवार जुमार DDA से आए १५०/LM/SW/
संदीप रहिंद और उपरोक्त भौतिक पर उपरिकृत पत्री हांडी
ज्ञापितमां व वास्तविकतमां जो दिवार का कामी निवास पूरा
रखा गया।

उपरोक्त पैकेट भूताविक कीलंड पुका व मगावी
द्वारा की गई है।
स्टेट अग्रणी वापरिती के लिए कृष्ण है।-

५५५/१००
०८/०५/२०२१

रायता निवास लगानी रखता नं० ३३ (जौहड़.) ग्राम
१००१-१८५

आदेश Hon'ble N.H.T. अधिकारी दि. १३/१२/२०२३

श्रीमान जी,

आज दिनों का मुलायिक साप्रकाम रखता नम्बर ३३ (जौहड़.) को ग्राम हैड़ी में निवास लगानी के लिए भौमि पर पहुँचा। निवास लगाने के लिए उसकी सूचना दिनों का ३/५/२०२५ को पहले ही पत्र सेव्या F. १४ (त्रिपुरा) M.B/२०२३-२४। ३१८७९ को दी जा चुकी है। जिसमें निवास लगाने के लिए दिनों का ४/५/२०२५ निश्चित की गई है।

भौमि पर हल्का पटवारी ग्राम को ग्राम हैड़ी, T.S.M. सर्वे पर विवक्ष मारडाज, नायब तद्दीलदार वस्तु बासी और जो अन्य अधिकारी सेवित विभाग हैं। उनकी उपस्थिति हस्ताक्षर सहित Attendance Sheet साच लेली गई है।

इस रखता नम्बर ३३ (जौहड़.) की पैमाइश

Reference point रखता नं० ५२॥। ५३॥। ३३/५, ग्राम को ग्राम हैड़ी के रखता नम्बरों से की गई थी। जो कि पत्थर छाज भी भौमि पर भौमि जूद हैं। और गोववालों को (वास्तेयारान) दिवार गए हैं। किंतु सभी गोववालों ने दुरुस्त माना। जिनकी हस्ताक्षर Attendance Sheet २७/५/२५ पर भौमि जूद हैं।

रखता नम्बर ३३ (जौहड़.) की पैमाइश पहले जी र S.M. द्वारा Industrial Engineers ने दिनों का ७/५/२०२५ को की हुई है। जो कि पाइल में उपलब्ध है। और जेवियत हो पैमाइश में जौहड़. को रखी गये ढाँचे का जो किसी भी तरीके सुनिश्च पाइल में उपलब्ध है।

16/5/2025
१३/५/२०२३

212 Demarcation Proceeding/Joint Survey Proceeding/Handing Over/Taking Over in respect of

212

-bearing Khasra No. III (गोद) of village कागन/हीट
conducted on _____ in compliance of _____
dated 03/04/2024 of _____ VideNo. _____ Dated _____.

Part I: ATTENDANCE

Part II- Details of work done:- भाज रोज़ मुताबिल तम प्रोग्राम के अनुसार गांव-काम हड्डी के खसरा नम्बर ३३ (जोड़) की नियानदेही के सन्दर्भ में हल्का पटवारी मध्यरिवाट माला व तहसीलदार साठ्व नामक तहसीलदार स्टाफ टॉप पटवारी मध्यरिवाट माला व तहसीलदार साठ्व मध्य स्टाफ टॉप भौंके पर पढ़ाये। भौंके पर महालमा MED से JE साठ्व मध्य स्टाफ टॉप अराड। महालमा KFC से JE साठ्व मध्य स्टाफ हाजिर किये। भौंके पर TSM/DGP श्री सुरेशचन्द्र व अन्य ग्राम वासा हाजिर किये। P.T.B

P.T.O

सर्वेजर से छोट पर बहत थी तो सर्वेजर ने बताया कि मेरी
 TSM/ DG/PS मशीन सर्विस के लिए भेजी हुई हैं इसलिए
 अब आज गोकोपर पर निशान नहीं लगवाये जा सकते। TSM/DG/PS
 सर्वेजर से दूसरी मशीन का प्रश्न आरोप लिए लिए था।
 तो सर्वेजर ने कहा कि मेरे पास और अम्म मशीन
 नहीं हैं। मशीन सर्विस से आते ही मैं कामालपृष्ठ तहाल
 कापासेट के लिए करता। और कामालपृष्ठ से पाल
 अदेश का पालन करता। अब निशानदेशी अदेश
 अदेशों तक स्थानीय की जाती है। रिपोर्ट अवलोकन।
 अनुभोदन के लिए सेवा में पैदा है।

Teh (KH)

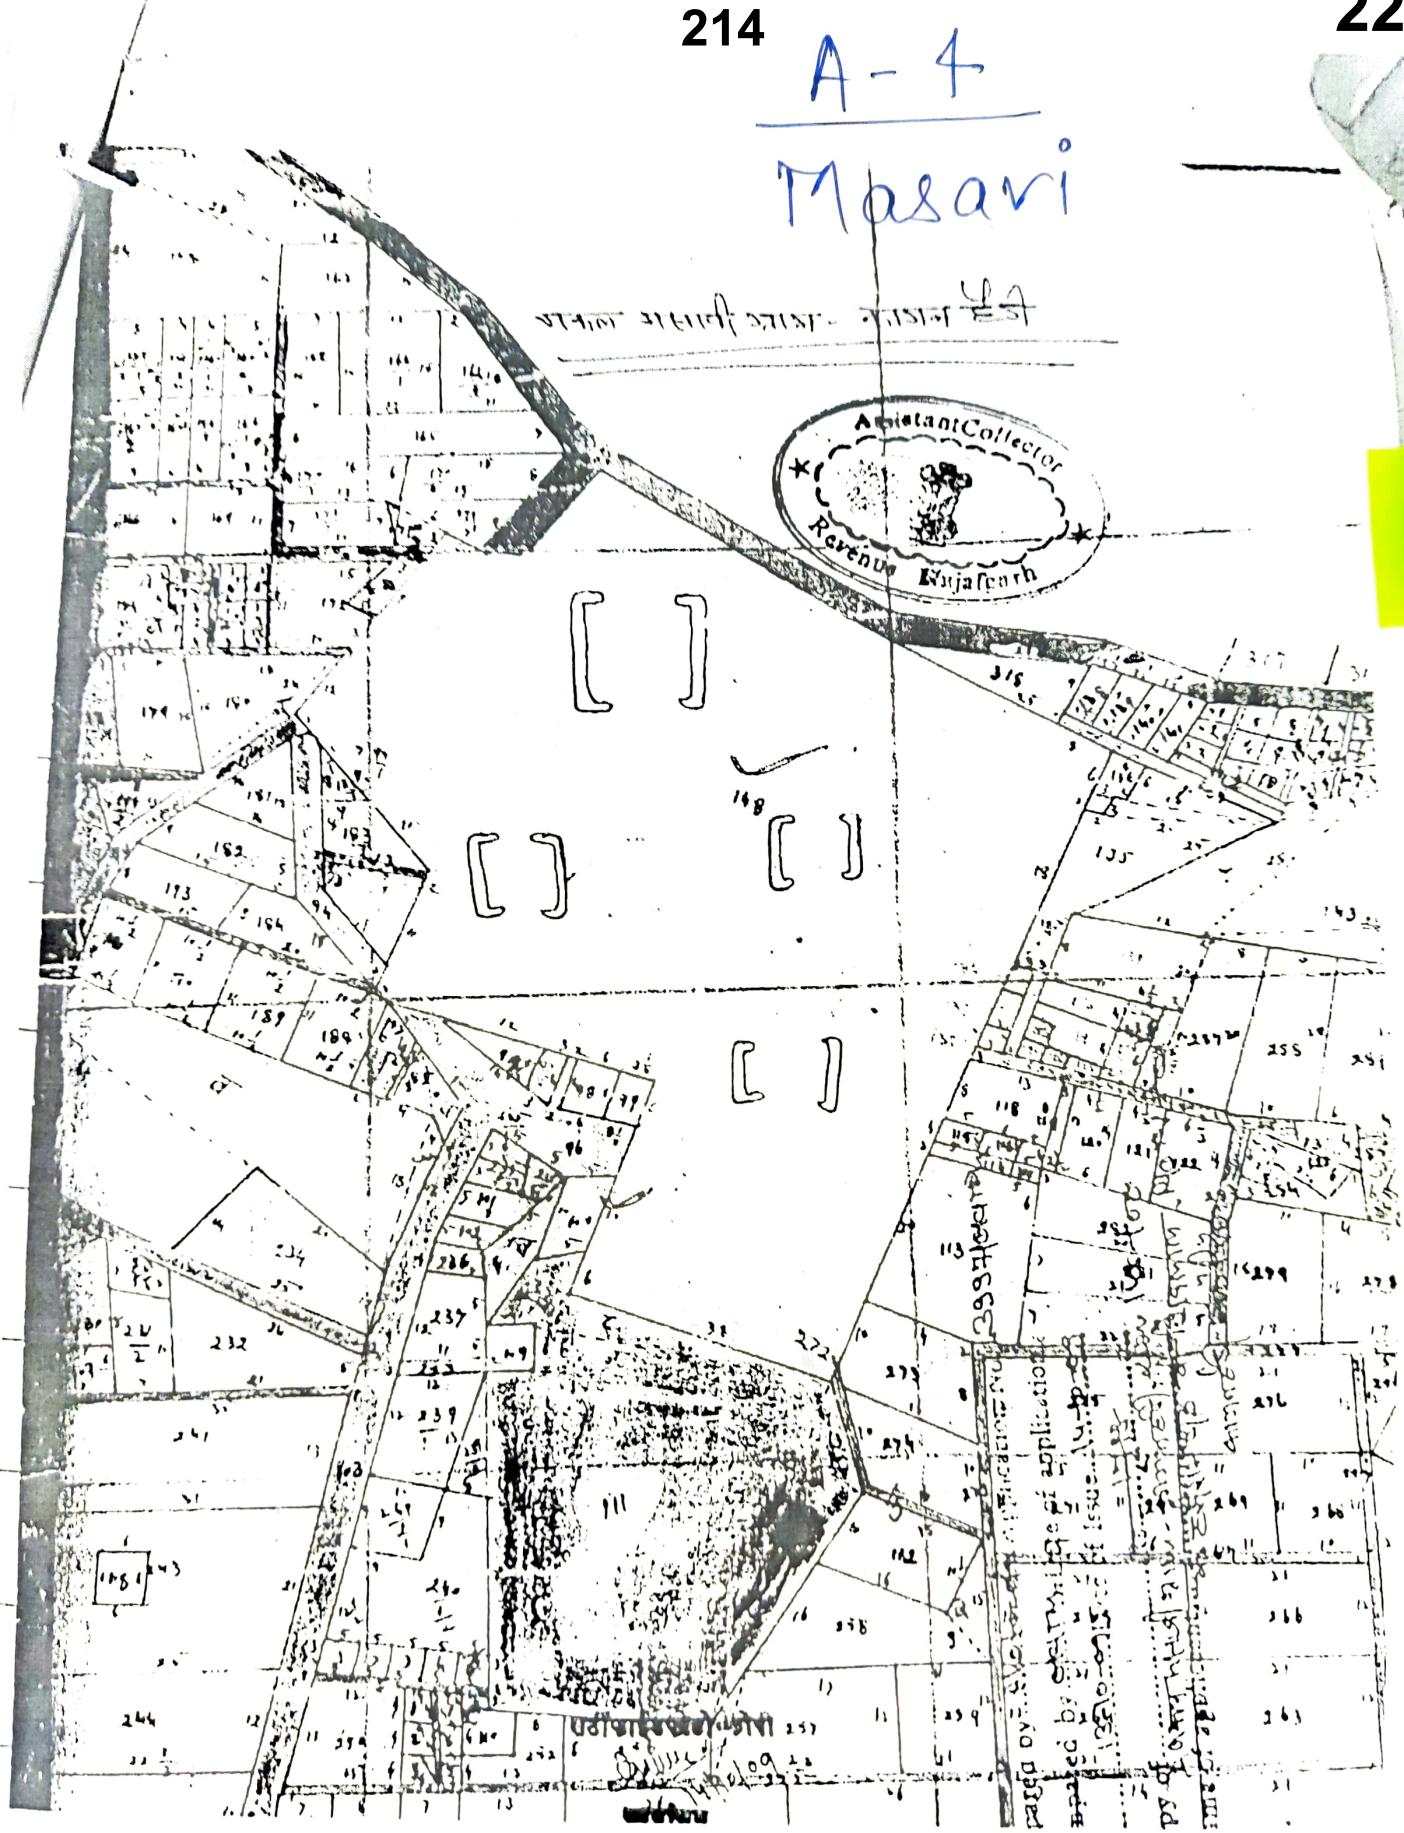

 5 E. 125/ MCD

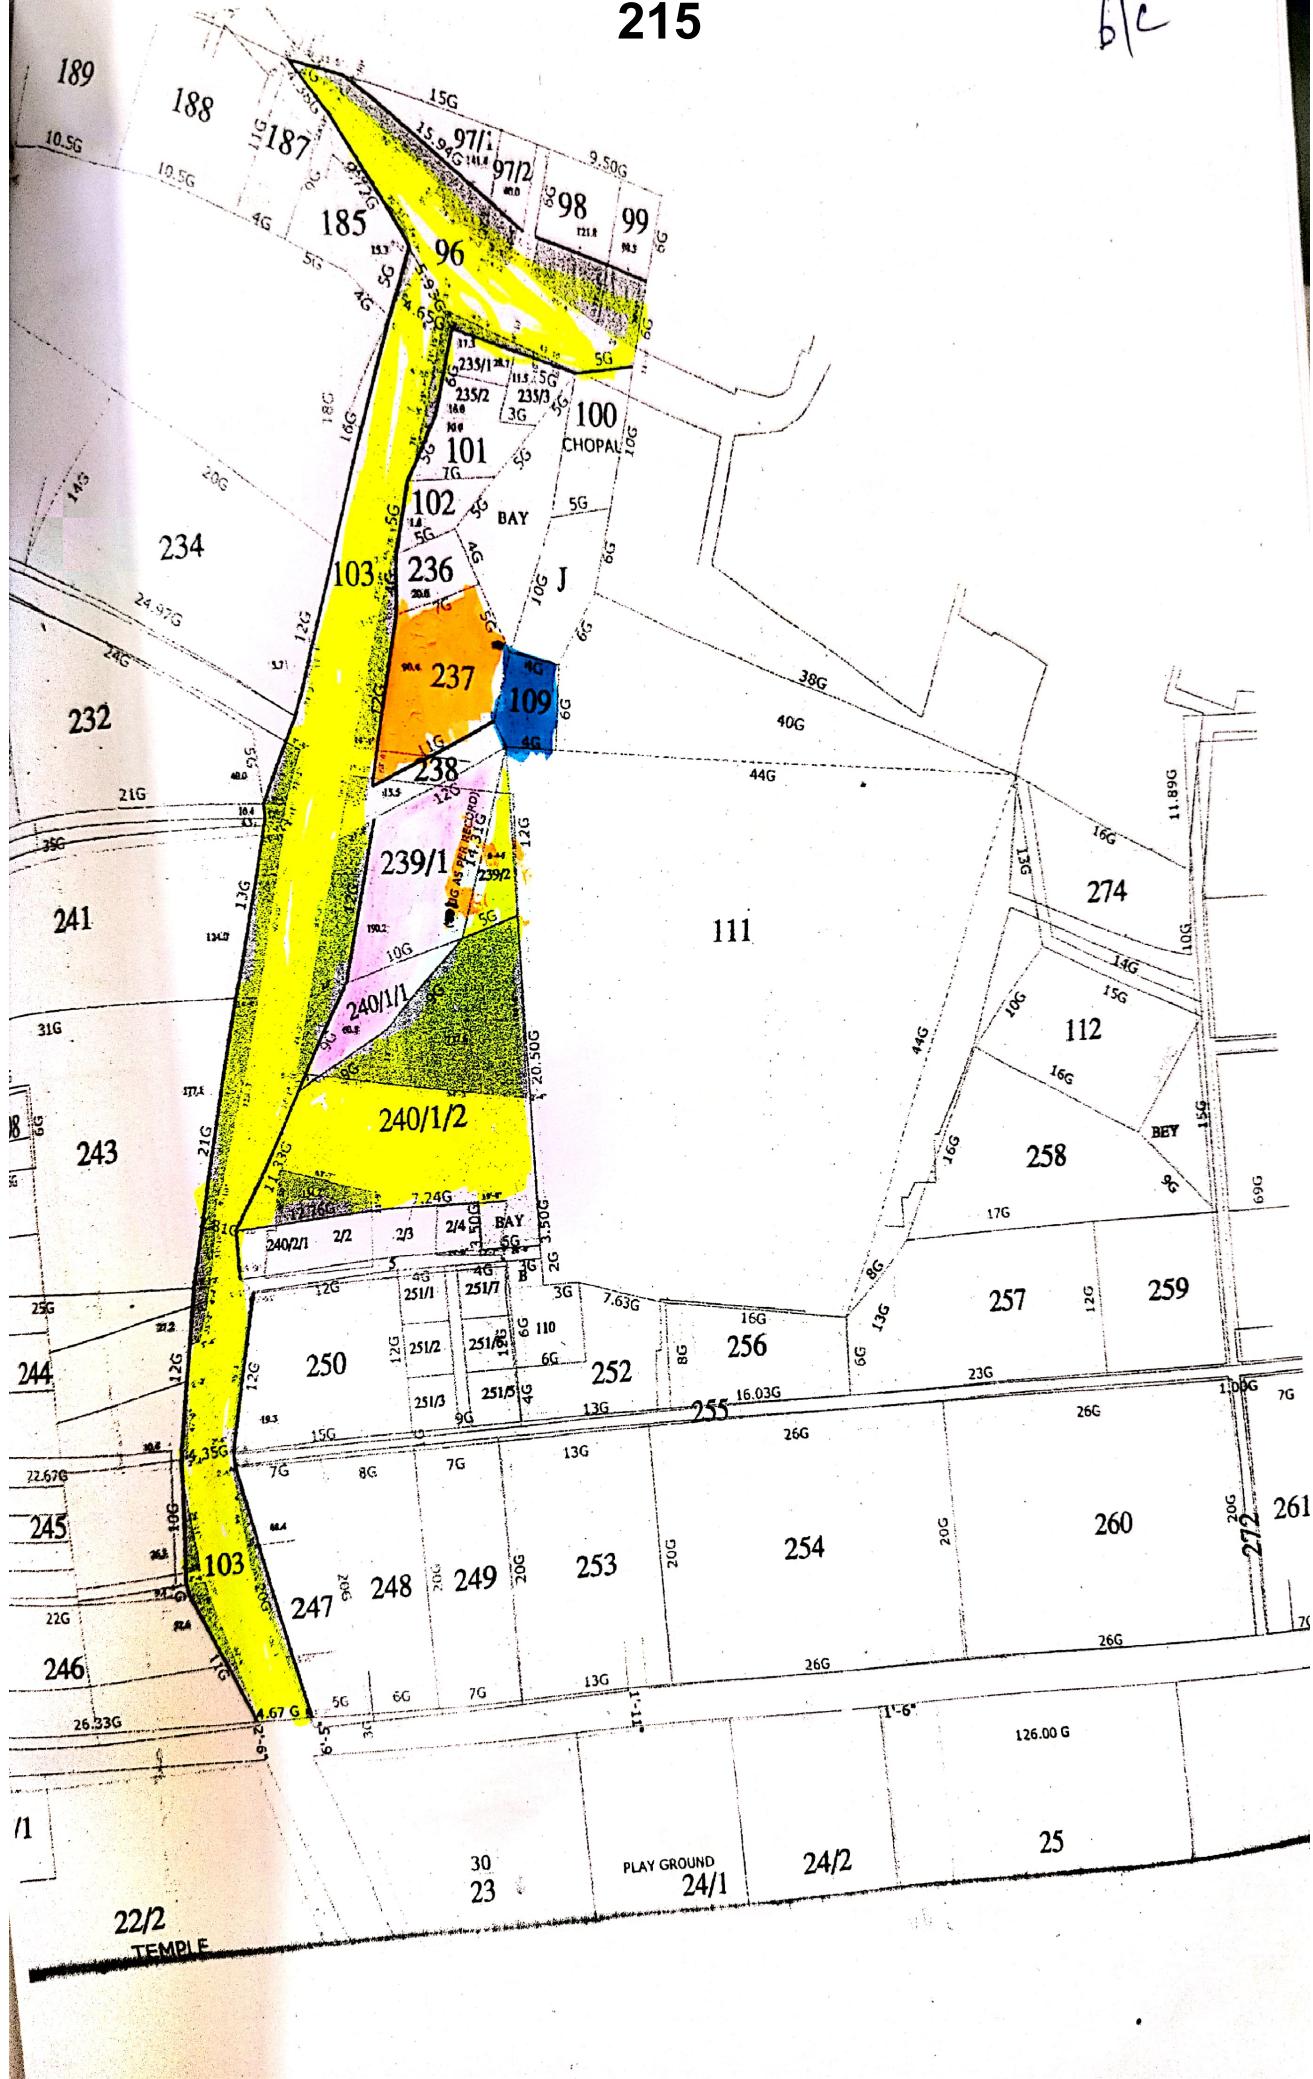
214

A - 4

Masari

Station Master Masari - Assistant East





GOVT. OF NCT OF DELHI
OFFICE OF THE TEHSILDAR (KAPASHERA); SDM (KH) OFFICE COMPLEX:
OLD TERMINAL TAX BUILDING; KAPASHERA; NEW DELHI:

NO. THE/KH/SW/2021/ FKRW/117

DATED 7/01/2023

NOTICE

This office has received an application from Sh./Smt./M/s. B.D.O.S.W.

RIO... 15149216

15/16/2023

regarding demarcation of land bearing Khasra Nos. 111, 511/5

of village 47/1/0851.

vide letter No. 223-224

dated 02/6/22

In view of above, the date of demarcation is fixed for 23/01/2023 so you
are requested to remain present on the site on 23/01/2023 at 3.15 AM/PM
to save your interest.

RD
07/01/2023.
(FIELD KANUNGO)

NO.

Copy to: The Tehsildar (Kapashera) for information please..

1. The Tehsildar (Kapashera) 15/16/2023
2. SHO 47/1/0851 23/01/2023
3. 47/1/0851 - 47/1/0850 23/01/2023
4. 47/1/0851 A/1 23/01/2023
5. 37/1/0851 23/01/2023
6. 47/1/0851 23/01/2023
7. 47/1/0851 23/01/2023
8. 37/1/0851 23/01/2023
9. 47/1/0851 23/01/2023
10. 47/1/0851 23/01/2023
11. 47/1/0851 23/01/2023
12. 47/1/0851 23/01/2023
13. 47/1/0851 23/01/2023
14. 37/1/0851 23/01/2023
15. 47/1/0851 23/01/2023
16. 47/1/0851 23/01/2023
17. 47/1/0851 23/01/2023

Scanned with CamScanner



Scanned with OKEN Scanner

Report of Demarcation Proceedings in respect of land of village Kangancher.
conducted on 28/1/23 in compliance of order dt _____ of _____.

Date of Demarcation Proceedings:- 23/01/2023

Part I: ATTENDANCE

Part II- Details of work done:-

 Scanned with CamScanner
F. Khol KP/H
23/01/2023.

GOVT. OF NCT OF DELHI
 OFFICE OF THE TEHSILDAR (KAPASHERA); SDM (KH) OFFICE COMPLEX:
 OLD TERMINAL TAX BUILDING; KAPASHERA; NEW DELHI:

NO. THE/KH/SW/2021/5639

DATED 24/1/2023

NOTICE

This office has received an application from Sh/Sm/MS B.D.O (S.W)

Roshanpura, Nayafgula - P.O New Delhi

regarding demarcation of land bearing Khasra Nos. 11

of village Kangarheri.

vide letter No 223-224

dated 24/06/2022

In view of above, the date of demarcation is fixed for 25/01/2023 so you are requested to remain present on the site on 25/01/23 at 2.30 PM to save your interest.

Note:- for reference point for Survey.

Mrs
24/1/2023.

(FIELD KANUNGQ)
फ़ील्ड कानूनगी

तहसील कापसहेडा

नई दिल्ली नियंत्रण क्षेत्र

NO.

Copy to:

- ① The Tehsildar (Kapashera) for information please.
 - ② B.D.O (S.W) Roshanpura, Nayafgula
 - ③ S.H.O Chhawla for protection of force.
 - ④ Mahipal, Chandpal, SS/O late Sh. Ramnand P/O Kalyan
 - ⑤ Han Ram, Nikal Singh SS/O Sonal P/O village Kangarheri.
 - ⑥ Atam Singh, Devender, Jaginder Singh SS/O Ram Mehta P/O village Kangarheri
 - ⑦ Red Ram, Ravinder, Swinder Kumar SS/O Sade Ram P/O village Kangarheri
 - ⑧ Santosh Devi w/o Smt Ushakani, Urmila 20% & Sh. Dharmendra 8%
 - ⑨ Sh. Dayanand P/O village Kangarheri
 - ⑩ Amarsingh S/O Manphool, Tule Ram S/O Prabhu P/O village Kangarheri
 - ⑪ Pushp Raj, Sanjay SS/O Narain P/O village Kangarheri N-Delhi.
 - ⑫ Manoharlal, Hari Kishan SS/O Umrab P/O village Kangarheri
 - ⑬ Sukhvir, Rajinder SS/O Harchand P/O village Kangarheri
- Scanned with CamScanner

- (12) Suresh Chand S/o Harinarein R/o village Kangankheri.
- (13) Om Parkash, Payanchal, Phool Singh, Rajinder S/o Kansar Singh Jat.
- (14) Ramkala, Des Raj S/o Mansingh R/o vill - Kangankheri.
- (15) Panchayat secretary vill Kangankheri.
- (16) All vasindgan Deh village Kangankheri.
- (17) T.S.M Surveyor, Sh. Vivek Bhandwaj R/o Rajpur Khurd near Tiroli Garden Villa - Chhattarpur New Delhi.
- (18) Halkalatwari village Kangankheri

Pm
F-Kholi KPM

24/01/2023.

फैल्ड कानूनमो

तहसील कापसहडा

जह दिल्ली

Report of Demarcation Proceedings in respect of land of village Kanganaheni
conducted on 25/1/23 in compliance of order dt _____ of _____.

Date of Demarcation Proceedings:- 25/01/2023

Part I: ATTENDANCE

KANO - 111

S.NO	NAME	DESIGNATION	DEPTT.	SIGNATURES
①	Sh. Devis Ram		of SD.M/KPB	Dr. B.S. 25/11/23
②	Sh. Leeladhar Sharma Patwari	II		Leeladhar 25/11/23
③	Sh. Surendra Chand	Vasindgandeh		④ Surendra 25/11/23
④	Sh. Shri Parkash	Vasindgandeh		Shri Parkash 25/11/23
⑤	Sh. Hari Ram	Vasindgandeh		Hari Ram 25/11/23
⑥	Sh. Ved Ram	Vasindgandeh		Ved Ram 25/11/23
⑦	Sh. Surender	Vasindgandeh		Surender 25/11/23
⑧	Sh. Harikishan	Vasindgandeh.		Harikishan 25/11/23
⑨	Sh. Surender S/o Sh. Ramsingh		Surinder	Surinder 25/11/23
⑩	Sh. Kartar Singh S/o Sh. Rati Ram	Kartar Singh		Kartar Singh 25/11/23
⑪	Sh. Pushap Raj Yadav			Pushap Raj 25/11/23
⑫	Sh. Ranjeet S/o J.S. Soni	Ranjeet		Ranjeet 25/11/23

Part II- Details of work done:-

Part II - Details of Work Done

~~कार्य विषयक संघर्ष विभाग के अन्तर्गत एक विशेष विभाग है।~~

मूल गणितीय संकेतन का अध्ययन विद्यार्थी को उत्कृष्ट विद्या का सामग्री प्रदान करता है।

प्रबल राजनीतिक विद्युतीय विभाग, अधिकारी एवं उपर्युक्त विभाग के लिए नियमित रूप से आवश्यक है।

at 2154 ~~distance~~ ~~edge~~ from, at 2151 ~~edge~~ ~~at~~
~~from~~ ~~at~~ Reference Point (mustard-stone) ~~2021~~ ~~at 23~~

T.S.M ~~date~~ ~~on~~ ~~with~~ - ~~2011-3-8~~ ~~is~~ ~~in~~ ~~by~~ ~~P.J.O.~~
Scanned with CamScanner

$\frac{1}{50}$ 111, 3412m $\frac{1}{50}$ 111, 3412 $\frac{1}{50}$

- ① south-east corner of Kh No 30//25
 $\frac{1}{50}$
- ② south-east corner of Kh No 30//50 21
- ③ North-east corner of Kh No 11//5 5

T.S.M $\frac{1}{50}$ 111, 3412m $\frac{1}{50}$ 111, 3412m
and $\frac{1}{50}$ 111, 3412m $\frac{1}{50}$ 111, 3412m
is the point of intersection of the two roads.
S.D.M) KPH $\frac{2}{50}$ 111, 3412m
111, 3412m

F-Kho/KPH

25/01/2023.

GOVT. OF NCT OF DELHI
OFFICE OF THE TEHSILDAR (KAPASHERA); SDM (KH) OFFICE COMPLEX:
OLD TERMINAL TAX BUILDING; KAPASHERA; NEW DELHI:

NO. THE/KH/SW/2021/8378

DATED 13/02/2023

NOTICE

This office has received an application from Sh/Smt/M/s B.D.O (S.W)

Roshan Dua, Najafgarh, New Delhi.

..... regarding demarcation of land bearing Khasra Nos 111

..... of village Kanganheri

vide letter No 223-224

dated 02/06/2022

In view of above, the date of demarcation is fixed for 16/02/2023.
and requested to remain present on the site on 16/02/23 at 11.30 AM/PM
to save your interest.

Mr 09/04/2023
(FIELD KANGANHERI)
कार्य काम करने को
तहसील कापसहेडा
नई दिल्ली

NO

Copy to:

1. The Tehsildar (Kapashera) for information please
2. S.H.o Chhawla for Protection of Police force.
3. Mahipal, Chandrapal SS/o Late Sh Ramanand @ Parmanand
R/o village Kanganheri
4. Hari Ram, Nitai Singh SS/o Sonal R/o vill. Kanganheri
5. Atter Singh, Devender, Jaginder Singh SS/o Ram Rehman R/o vill. Kanganheri
6. Ved Ram Raninder, Surender K/o SS/o Sadar Ram R/o vill. Kanganheri
7. Smt. Somtosh Devi & Smt. Usha Rani, Ursila D/o + Dharmender
S/o Sh. Dayanand R/o village Kanganheri.
8. Amar Singh S/o Manohar, Tula Ram S/o Parkash R/o vill. Kanganheri
9. Pushp Raj, Sugay SS/o Nain R/o vill. Kanganheri N-Delhi
10. Manohar Lal, Harikishan SS/o Ummeed R/o vill. Kanganheri

Scanned with CamScanner
P.T.O

- ① Sukhvir, Rajinder S/o Hanichand R/o vill. Kangankuri
- ② Sureshchand S/o Hanikishan Narain R/o village. Kangankuri
- ③ Dan Parkash, Payanekal, Phool Singh, Rajinder S/o Kanwar Singh
R/o village Kangankuri
- ④ Ramkali, Dost Raj S/o Mansingh R/o vill Kangankuri.
- ⑤ B.D.O (S.W) Rosdampura New Najafgarh N. Delhi
- ⑥ All warindgandeh village Kangankuri.
- ⑦ Halka Patodi vill Kangankuri.
- ⑧ T.S.M Surveyor, Sh. Vivek Bandwagi R/o Rajpw
khana near Tisoli Ghandi Chhatterpur New Delhi.

Dr
F.Khot KPH

02/09/2023.
श्रीराम काश्यानी
महसील कापसडा
नई दिल्ली

Report of Demarcation Survey Proceeding in respect of land of village Kanganher.

Conducted on 16/04/23 in Compliance of order dt. _____ of

Khasra No. III

Date of Demarcation proceeding : 16/02/2023

Part I: ATTENDANCE

SL. No.	Name	Designation	Department	Signatures
①	Sh. Devi Ram	Kangrigo	T.S.D.M (P.D.H)	(Dr.)
②	Sh. Vivek Bhandwaj	T.S.M Surveyor with team	Vivek Bhandwaj	
③	Sh. Balak Ram	Pan/kee	R.D.O (S.W)	3
④	Sh. Suresh Kumar	Vasindgandeh	Disha	
⑤	Sh. Jai Parkash	Vasindgandeh	Jai Parkash	
⑥	Sh. Surinder	Vasindgandeh	Surinder Singh	
⑦	Sh. Hanikisan	Vasindgandeh	Hanikisan	
⑧	Sh. Pusdip Raj		11	
⑨	Sh. Yogesh		11	Yogesh
⑩	Sh. Jaishiv		11	Jaishiv

Part II-Details of Work done:-

राजीवा के बड़, दिन 28/02/2023 को अंदर
लाइकार्ड नं. प्रैवाल लाइकार्ड द्वारा दिया गया है।
उम्मीद, इस प्रेस के F. Kho/RPH

on
F. Kho/RPH
16/02/2023.
16/02/2023.

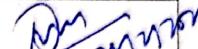
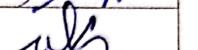
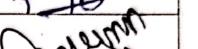
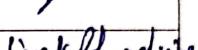
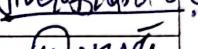
Virek Bhardwaj
16/02/2023

226

220

Report of Demarcation Survey Proceeding in respect of land of Village *Kangan han*
Conducted on 28-2-23 in Compliance of order dt.....of

Part I: ATTENDACE

Sl. No.	Name	Designation	Department	Signature
1	Sh. Devi Ram	Kgo	S.D.M/KH.	
2	Sh. Belaji Sir	. do .	-	
3	Sh. Liladhar	Porter	-	
4	Sh. Balak Ram	BDO/SW	-	
5	Sh. Vivek Bhasin	T.S.M. Juniper	-	
6	Sh. Suresh Chawla	Karjanheri	-	
7	Sh. Nasender Yadav	- do -	-	
8	Sh. Jagdish Kaur	- do -	-	
9	Sh. Pushp Laij	- do -	-	
10	Sh. Sanjay	- do -	-	
11	Sh. Surender	- do -	-	

Part-II Details of Work done:-

—P.T.O.—

~~विकास नगर पाटी के लिए यह एक विशेष संस्था है।~~

~~विकास नगर पाटी के लिए यह एक विशेष संस्था है।~~

~~विकास नगर पाटी के लिए यह एक विशेष संस्था है।~~

Vivek Khandwala
28/2/23

28/2/23

Tuff
28/2/23

Omeeva
28/2/23

(Rm
F Khandwala)

28/2/23

NTXKH
P
28/2/23

SDM (Ku) -



OFFICE OF THE SUB DIVISIONAL MAGISTRATE (KAPASHERA)
GOVT. OF NCT OF DELHI

OLD TERMINAL TAX BUILDING, KAPASHERA, NEW DELHI-110037

No. F./SDM/KPH/STF./2023/Q32.84

Dated: 10.05.2023

DEMOLITION ORDER

Whereas, a meeting of Special Task Force was convened on 28.04.2023 to discuss unauthorized construction/activity in the Sub-Division Kapashera, wherein officials from the MCD, PWD, Delhi Police, DDA & I&FC were present. Basis the discussion, it was agreed to carry out demolition drive on 15.05.2023 land bearing Khasra no. 111 (Johad) of village Kanganheri. The demolition will be conducted based on the findings of the demarcation dated 23.03.2023.

Therefore, all concerned are hereby directed to remain present during the demolition drive without fail. The meeting point will be Police Station Chhawla, New Delhi on 15.05.2023 at 11:00 AM.

Tehsildar Kapashera is directed to coordinate with all concerned departments, ensure that sufficient police force will be provided by Police Department and ensure necessary equipment/machinery is in place.

A copy of this order has to be pasted on the site by Halqa Patwari concerned by tomorrow and compliance report to be filed to the undersigned.



Namgyal Angmo
10/05/2023

(NAMGYAL ANGMO, IAS)

Chairman (STF)/SDM (KAPASHERA)
NAMGYAL ANGMO, IAS
Sub-Divisional Magistrate (Kapashera)
South-West District, GNCTD
Old Terminal Tax Building
Kapashera, New Delhi-110037

Copy to further necessary action to:

1. DC (MCD), Najafgarh with a request to deploy concerned officers/officials alongwith JCB Machine/Demolition equipments/labours.
2. BDO (SW).
3. Tehsildar (Kapashera), for compliance.
4. SHO, P.S (Chhawla) with direction to provide sufficient Police Personal at the sites on the above said date and time for the smooth functioning of demolition drive.

Demolition 229 Report

15/5/23

आज की रोल नं.- F/SPM/TBH/229/2023/23284 Dated
 10/5/23, आदेश 8PM का प्रयोग से अनुसार ग्राम कांगनदेही के नम्बर
 संखरा 111 (भौदड़) की Demolition हुई तथा इसके पर हृषीखला
 का प्रयोग भौदड़ की Demolition की कारी शुरू किया गया।
 यहाँ के पर छाप विकास ने की अधिकारी दिखा है। जो एक
 उमार है।

- (1). Delhi Police — SHO (Chhawla) (Sh. Parveen Kumar)
- (2). BSES — (Sh. Prasant Kaushik) (je) (9540721002)
(OS Region)
- (3). MCD — (Sh. Dwarka Kushwaha) (9654509868)
- (4). Servaay — (Vivek Bhardwaj) (8383824529)
- (5). I and FC — (Shreyas Sachdeva) (je) 9717004078.

Demolition और नियन्त्रण पुराणा, रप्ति ग्रन्ति

(प्रवासी
15/5/23)

15/5/23 प्रयोग

Shreyas
15/5/23
I & FC
Dwarka
Kushwaha

Vivek Bhardwaj
15/5/23
(Servaay)

15/5/23
EO A
प्रा. BDO (एव्व)

15/5/23
P.S. Chhawla
Sh. 21/5/2023

15/5/23
15/5/23
(Teh. / BH)

230



**OFFICE OF THE SUB DIVISIONAL MAGISTRATE (KAPASHERA)
GOVT. OF NCT OF DELHI**

OLD TERMINAL TAX BUILDING, KAPASHERA, NEW DELHI-110037

No. F.SDM/KH/Misc./2023/25017

Dated: 16.05.2023

To,

(Ajeeta Dayal Agarwal),
Sr. Env. Engineer (CMC-II),
DPCC, Deptt. of Environment,
5th Floor, ISBT Building, Kashmere Gate,
Delhi-110006.

Sir, Hon'ble NGT matter OA No. 815/2022 "Suresh Chand Vs D.M.
Subject: Kapashera & Ors."

Kindly refer to your letter no. F.No.DPCC/CMC-II/NGT/OA-815/2022/4493 dated 08.05.2023 on the subject cited above, In this regard, the demarcation was carried out on 23.03.2023 and earmarking was done accordingly. Further as per demarcation findings, a demolition order vide no. SDM/KPH/STF/2023/23284 dated 10.05.2023 (Copy enclosed) in respect of Khasra no. 111 (Pond) situated in the revenue estate of village kanganheri was issued by the undersigned. Further the demolition drive was carried out on 15.05.2023 by this office. It is intimated that the above said demolition drive has been completed successfully.

The demolition was carried out following the due procedure and only the unauthorized structures found to be encroaching the johad land were removed/demolished.

Encls: As above.

Copy to:

1. PA to DM (South-West) for information please

Namgyal A
16/5/23
(NAMGYAL ANGMO, IAS)
SDM (KAPASHERA)
DISTRICT SOUTH-WEST
NAMGYAL ANGMO, IAS
Sub-Divisional Magistrate (Kapashera)
South-West District, GNCTD
Old Terminal Tax Building
Kapashera, New Delhi-110037

GOVERNMENT OF NCT OF DELHI
OFFICE OF THE DIRECTOR (PANCHAYAT)
1, KRIPA NARAIN MARG, DELHI -110054

No.F17(19)/BDO/SW/NCF 2023-24

231

509 - 518
SANCTION ORDERMV

Dated: 29/2/24

I am directed to convey the Administrative Approval & Expenditure Sanction of the Director (Panchayat) for Rs 47.04 Lakhs (Rupees Forty Seven Lakhs and Four Thousand Only) for execution of the work as mentioned below with the condition that Executive Engineer, CD-I, may ensure technical sanction of the estimate based on DSR 2016:-

Name of Work	Village/ Colony	District	Estimated Expenditure	Time of Completion
Regarding Construction of boundary wall for protection of Johad/Pond bearing Kh. No. 111 at Village Kanganheri in N.G. Block.	Village Kanganheri in N.G. Block.	(Distt. South-West)	Rs. 47.04 Lakhs	120 Days (after award of work.)

The work shall be executed strictly in accordance with the provisions contained in Civil Accounts Manual, CPWD Manual and General Financial Rules subject to the following conditions:-

1. That the work shall be completed in accordance with the specification given in the estimate. No variation in the specification will be done without prior approval of the Divisional Commissioner/ Secretary (Revenue), GNCT Delhi.
2. That the work shall be completed in stipulated period given in the estimate.
3. That the Monthly Progress report of work and expenditure shall be furnished to the Divisional Commissioner/Secretary (Revenue), GNCT Delhi for his appraisal.
4. That the expenditure shall not exceed the budget allocation for the financial year 2023-2024 including spill over/committed liability, if any.
5. That the codal formalities shall be fulfilled as are required in the General Financial Rules 2017 and CPWD code.
6. That the Utilization Certificate and Work Completion Certificate shall be furnished on completion of the job.
7. That completion of the work should be looked at by the Deputy Commissioner (District South-West).

Contd....2



d
SDM (CAB) ✓
A.O (SW)
N

8. That it shall be the responsibility of the Chief Engineer (I&FC Department):-
- To ensure the compliance of the policy/rules/ directions and guidelines issued by the F.D./CVC/GNCT of Delhi/GOI from time to time.
 - That work shall be awarded only when fund is available for this work.
 - To ensure the compliance of the Office Memo No.741-749 dated 14/06/2011 issued by the Finance Department, GNCT of Delhi regarding Contract Labour, ESI etc.
 - The expenditure involved on this account is debited to the Major Head- 4515(Plan),EE.1(1)(1)-Strengthening & Modernization of Panchayat Unit and its Functions' in Demand No. 10(Plan) of the Govt. of India for the financial year 2023-2024.
 - The estimate may be got checked from Accounts functionary posted in the Division before seeking approval of the competent Authority.
 - On the basis of approved detailed estimates action to invite tender, etc. may be taken.
 - That the expenditure shall not exceed the budget allocation of the current financial year including spill over/committed liability if any.

This issues with the prior approval of Competent Authority.



BDO(HQ)

No.F17(19)/BDO/SW/NGF 2023-24

509-518

Dated: 29/2/24

copy forwarded for information and necessary action to:-

- The Chief Engineer, Irrigation & Flood Control Department, GNCT Delhi.
- The Joint Secretary (Finance), Fin.(Budget)Dept; GNCT Delhi.
- The Assistant Director (Planning), Plg. Deptt; GNCT Delhi.
- ~~4~~ The District Magistrate (South-West), GNCT Delhi.
- The Executive Engineer CD-I, I &FC Deptt., GNCT Delhi, Basai Darapur Office Complex, New Delhi-110027.
- The Audit Officer, Audit (A.G.) AGCR Building, ITO, Delhi.
- The Audit Officer, Dte. Of Audit, Delhi Sectt. GNCT Delhi.
- P.S. to Divisional Commissioner/ACS (Revenue), GNCT Delhi.
- The BDO (South-West), Govt. Seed Farm, Kharkhari Nahar,Najafgarh,New Delhi-43.
- Guard file .



BDO(HQ)